
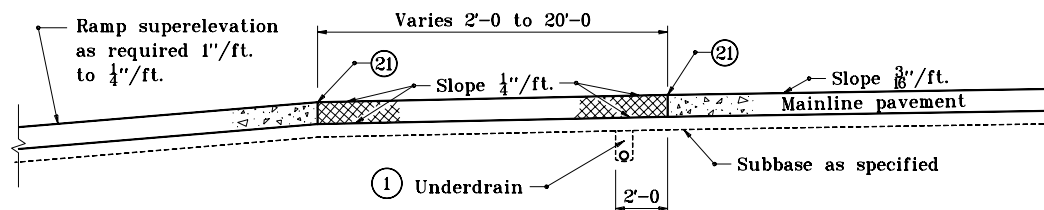


GENERAL NOTES

- ① For underdrain details see Standard Drawing E 718-UNDR-01.

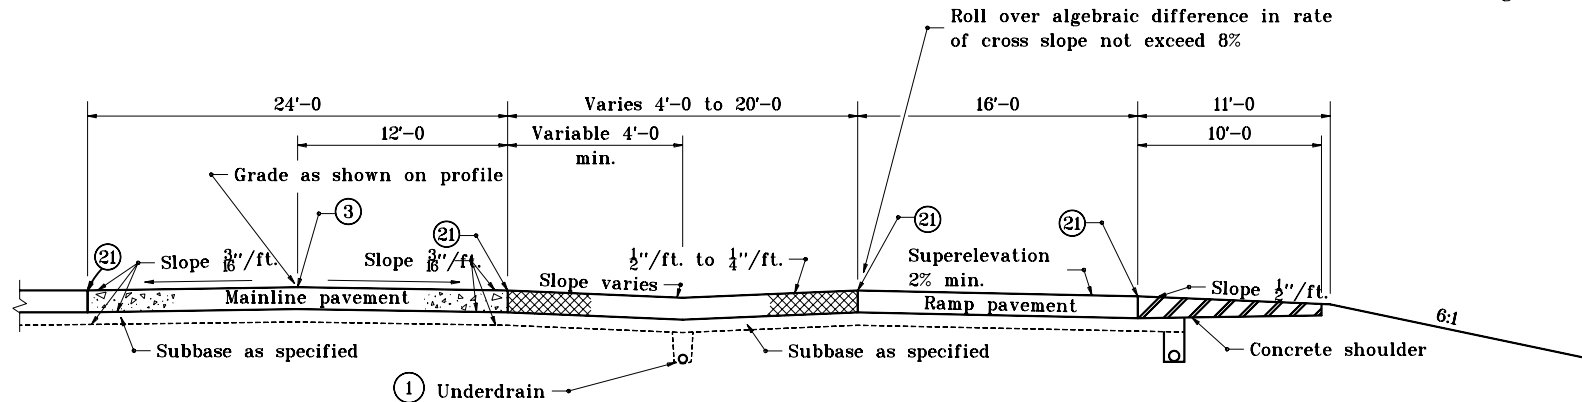

LEGEND

- (A) Pavement type and thickness as specified for the mainline.
 (B) Pavement type and thickness as specified for ramps.
 (3) Longitudinal joint
 (21) Longitudinal construction joint

Concrete shoulder (Thickness of mainline pavement)


Concrete shoulder (Thickness as specified on Typical Sections)

INDIANA DEPARTMENT OF TRANSPORTATION

RAMP CROSS SECTIONS CONCRETE SHOULDERS

JANUARY 1999

STANDARD DRAWING NO. E 501-RECS-03

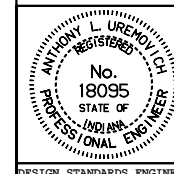

DETAILS PLACED IN THIS FORMAT 11-15-99

/s/ Anthony L. Uremovich 11-15-99
DESIGN STANDARDS ENGINEER DATE

/s/ Firooz Zandi 11-15-99
CHIEF HIGHWAY ENGINEER DATE

DESIGN STANDARDS ENGINEER

ORIGINALLY APPROVED 1-04-99